

1" INSULATION BOARD - R-5  
 70# GROUND SNOW LOAD - MICHIGAN  
 5/8" ROOF SHEATHING  
 COVER BOTTOM OF LOAD & SIDING w/ POLY  
 SHIP BATH TOE KICKS LOOSE  
 CUT & TACK ON BASE TRIM

PKG #1 / PKG #2  
 TRIM DETAIL

**TRUSS LAYOUT**

QTY	DESCRIPTION	UNIT
1	TRUSS 16' x 16' x 16'	EA
1	TRUSS 12' x 12' x 12'	EA
1	TRUSS 8' x 8' x 8'	EA
1	TRUSS 6' x 6' x 6'	EA
1	TRUSS 4' x 4' x 4'	EA
1	TRUSS 2' x 2' x 2'	EA


**WINDOW SCHEDULE**

QTY	DESCRIPTION	UNIT
1	WINDOW 12' x 12'	EA
1	WINDOW 10' x 10'	EA
1	WINDOW 8' x 8'	EA
1	WINDOW 6' x 6'	EA
1	WINDOW 4' x 4'	EA
1	WINDOW 2' x 2'	EA


**Stratford Homes**  
 LIMITED PARTNERSHIP  
 28 X 54 RIVER VALLEY w/ FAMILY ADD.  
 1ST FLOOR PLAN

QUOTE: 128 - MI  
 CURT: MODEL  
 BRICKS: COTTAGES TO CASTLES


DATE: 11-11-05  
 DRAWN BY: L LANG  
 CHECKED BY: J LANG  
 8700

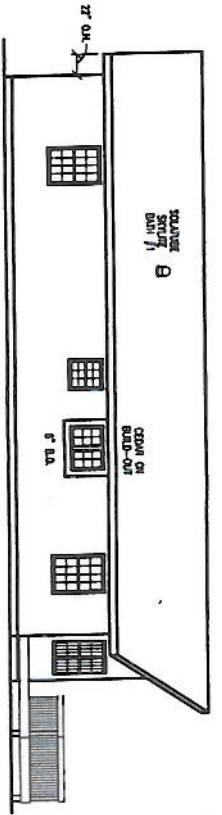


REAR ELEVATION  
SCALE -- 1/8" = 1'-0"

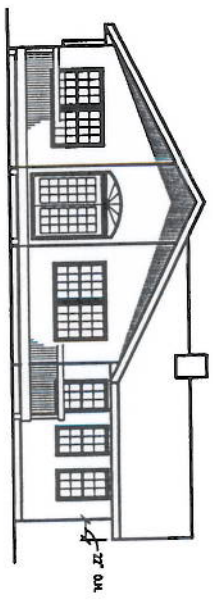

LEFT ELEVATION  
SCALE -- 1/8" = 1'-0"

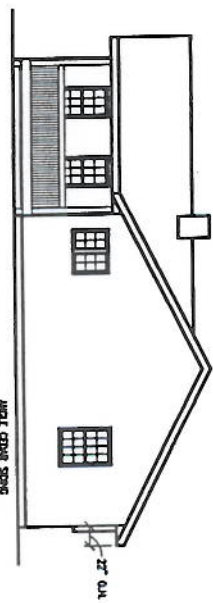

RIGHT ELEVATION  
SCALE -- 1/8" = 1'-0"

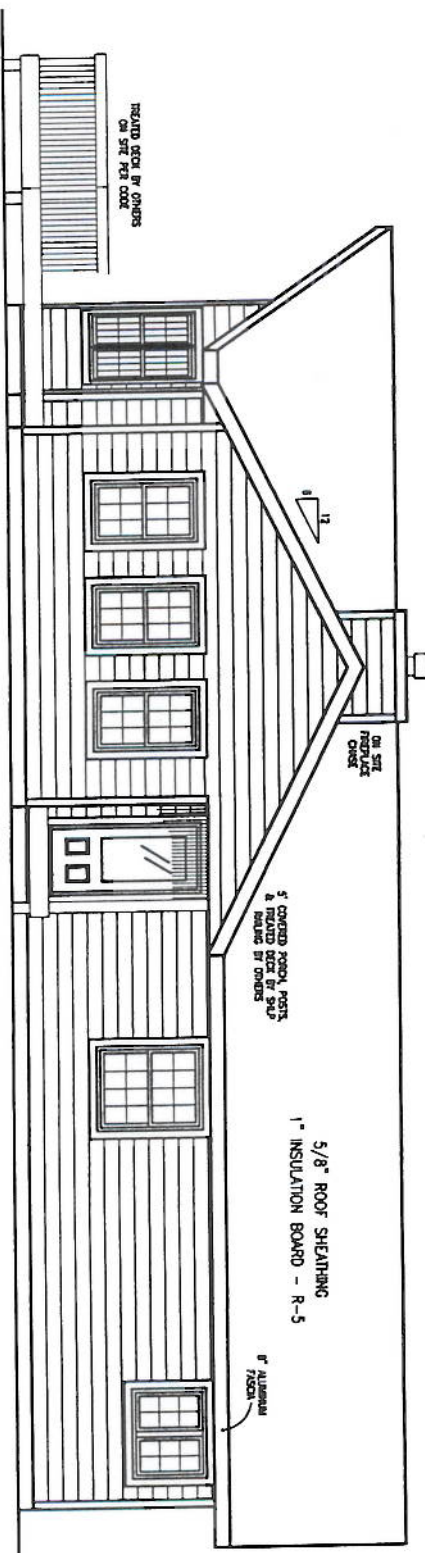

FRONT ELEVATION  
SCALE -- 1/4" = 1'-0"

1" CEILING LINE SPONGE  
WOOD TRIM AROUND ALL WINDOWS & DOORS  
WINDOW GRILLS - ALL WINDOWS & PATIO DOOR

QUOTE: 128 - MI  
COST: MODEL  
BUNKER COTTAGES TO CASTLES

**Stratford Homes**  
LIMITED PARTNERSHIP

11-11-05 2887  
28 X 54 RIVER VALLEY W/FAMILY ADD.  
ELEVATIONS 8700