


Space Plan – Suite 7229

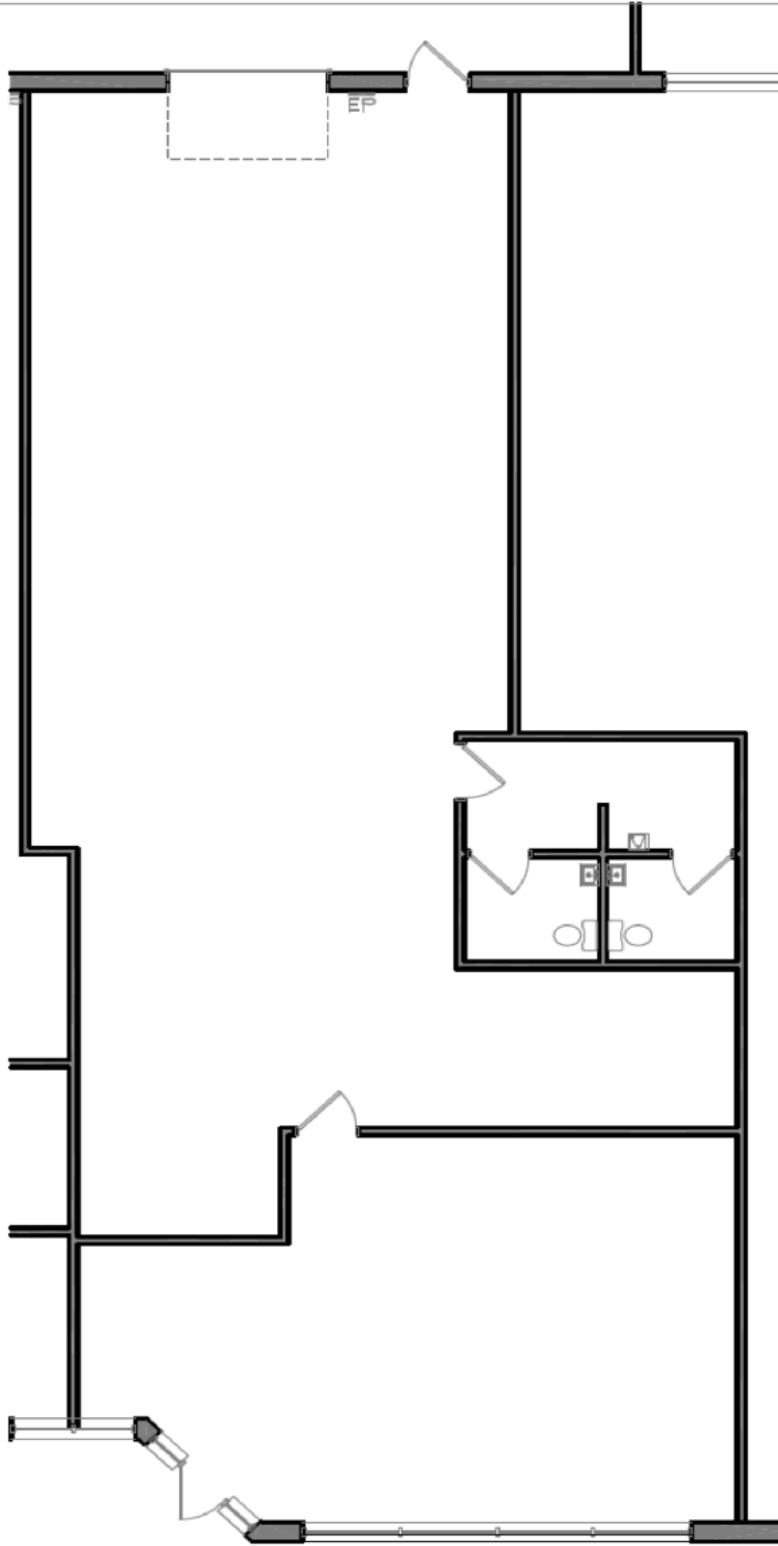

Floor Plan

Scale: 3/32"=1'-0"

Square Footage:

Office = 713 s.f.

Whse. = 1,844 s.f.

Total = 2,557 s.f.

Building Key:

